




1 PUBLIC PARKING SIDE ELEVATION (LEFT-SIDE)
SCALE: 1/8" = 1'-0"

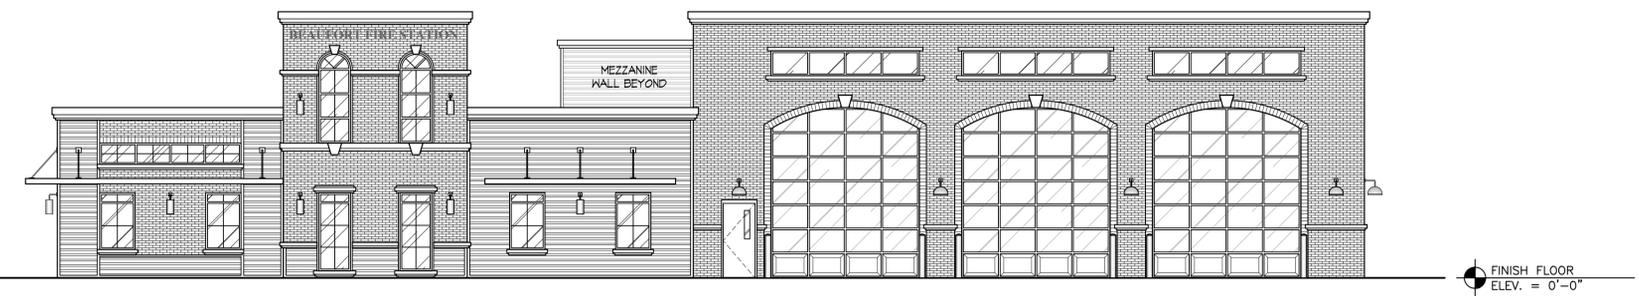

2 LIVE OAK STREET ELEVATION (FRONT)
SCALE: 1/8" = 1'-0"

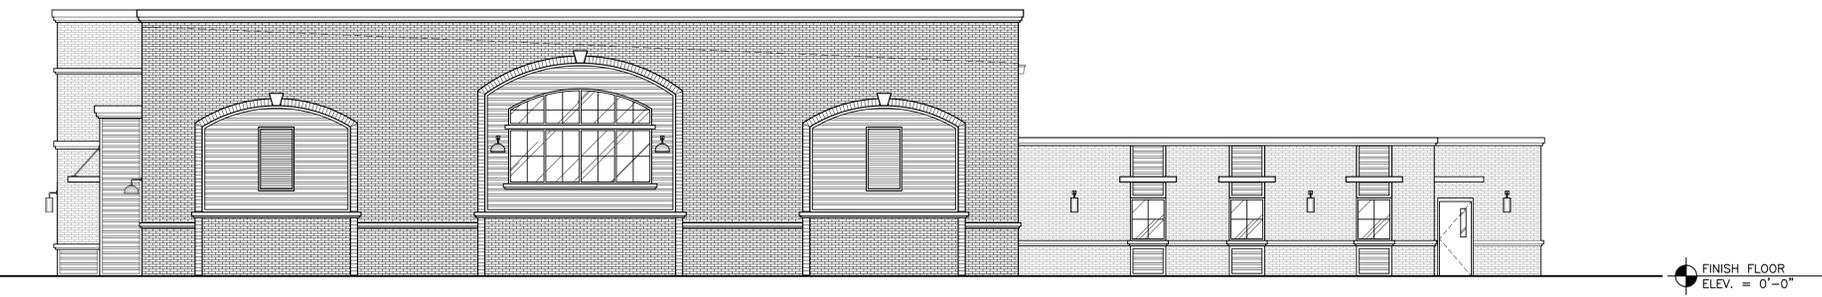

3 PINE STREET ELEVATION (RIGHT-SIDE)
SCALE: 1/8" = 1'-0"

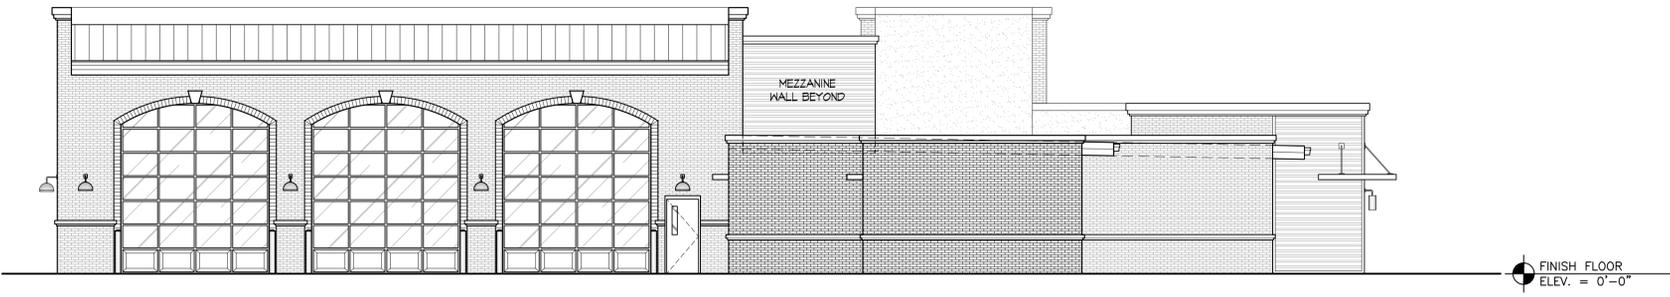

4 STAFF PARKING ELEVATION (REAR)
SCALE: 1/8" = 1'-0"

NOT FOR CONSTRUCTION (10% CD)