

NO.	DESCRIPTION	BY	DATE
Revisions			

PROJECT NO. 14076
 SCALE: AS NOTED
 DRAWN BY: MSP/WFP
 CHECKED BY: JCA




AVOLIS ENGINEERING, P.A.
 P.O. BOX 15564
 NEW BERN, NC 28561
 PH: (252) 633-0068, FAX (252) 633-6507

FIRE DEPARTMENT #6
 LIVE OAK STREET
 BEAUFORT COUNTY, NORTH CAROLINA
 SITE LAYOUT PLAN

C2
 14076

- GENERAL CONSTRUCTION NOTES:**
1. THE LOCATION AND DEPTHS OF EXISTING UTILITIES SHOWN ARE APPROXIMATE. THE CONTRACTOR SHALL BE RESPONSIBLE FOR SCANNING THE AREA OF WORK TO IDENTIFY TO HIS OWN SATISFACTION THE EXTENT OF UTILITIES PRESENT, INCLUDING THE UTILITIES INDICATED TO BE PRESENT, THOSE NOT SHOWN, AND THOSE SHOWN TO BE IN A DIFFERENT LOCATION.
 2. THE CONTRACTOR SHALL BE RESPONSIBLE TO LOCATE ALL UNDERGROUND UTILITIES IN THE AREA OF WORK.
 3. PHYSICAL SITE FEATURES OUTSIDE THE AREA OF WORK OR THOSE FEATURES NOT RELEVANT TO THE WORK BEING PERFORMED ARE NOT SHOWN FOR CLARITY.
 4. THE CONTRACTOR SHALL BE RESPONSIBLE FOR MAINTAINING TRAFFIC FLOW DURING THE COURSE OF CONSTRUCTION.
 5. ALL EXISTING VEGETATED AREAS DISTURBED DURING CONSTRUCTION SHALL BE REVEGETATED IN ACCORDANCE WITH THE PROJECT VEGETATION PLAN, SEE DETAIL N, SHEET C8.
 6. GRADE EVENLY BETWEEN SPOT ELEVATIONS SHOWN.
- NEW WORK ITEMS**
- 1 NEW ASPHALT PAVING - SEE DETAIL A, SHEET C8.
 - 2 NEW CONCRETE APRON - SEE DETAIL B, SHEET C8.
 - 3 NEW CONCRETE CURB & GUTTER - SEE DETAIL C, SHEET C8.
 - 4 NEW CONCRETE SIDEWALK - SEE DETAIL D, SHEET C8.
 - 5 NEW GRASS SWALE - SEE DETAIL E, SHEET C8.
 - 6 NEW TRENCH DRAIN - SEE DETAIL F, SHEET C8.
 - 7 NEW DROP INLET - SEE DETAIL G, SHEET C8.
 - 8 SILT FENCE - SEE DETAIL H, SHEET C8.
 - 9 GRAVEL CONTROL ENTRANCE - SEE DETAIL J, SHEET C8.
 - 10 DROP INLET PROTECTION - SEE DETAIL K, SHEET C8.
 - 11 OUTLET PROTECTION - SEE DETAIL L, SHEET C8.
 - 12 CHECK DAM - SEE DETAIL M, SHEET C8.
 - 13 SEGMENTAL CONCRETE BLOCK RETAINING WALL - SEE DETAIL P, SHEET C8.
 - 14 BACKFLOW PREVENTION DEVICE - SEE DETAIL A, SHEET C9.
 - 15 2-1/2" WATER SERVICE CONNECTION - SEE DETAIL B, SHEET C9.
 - 16 SEWER CLEANOUT - SEE DETAIL D, SHEET C9.
 - 17 FIRE HYDRANT - SEE DETAIL D, SHEET C9.
 - 18 VALLEY GUTTER - SEE DETAIL 1, SHEET C7.
 - 19 HANDICAP SPACE DESIGNATION & SIGN - SEE DETAIL 2, SHEET C7.
 - 20 PAVEMENT STRIPING - SEE DETAIL 3, SHEET C7.

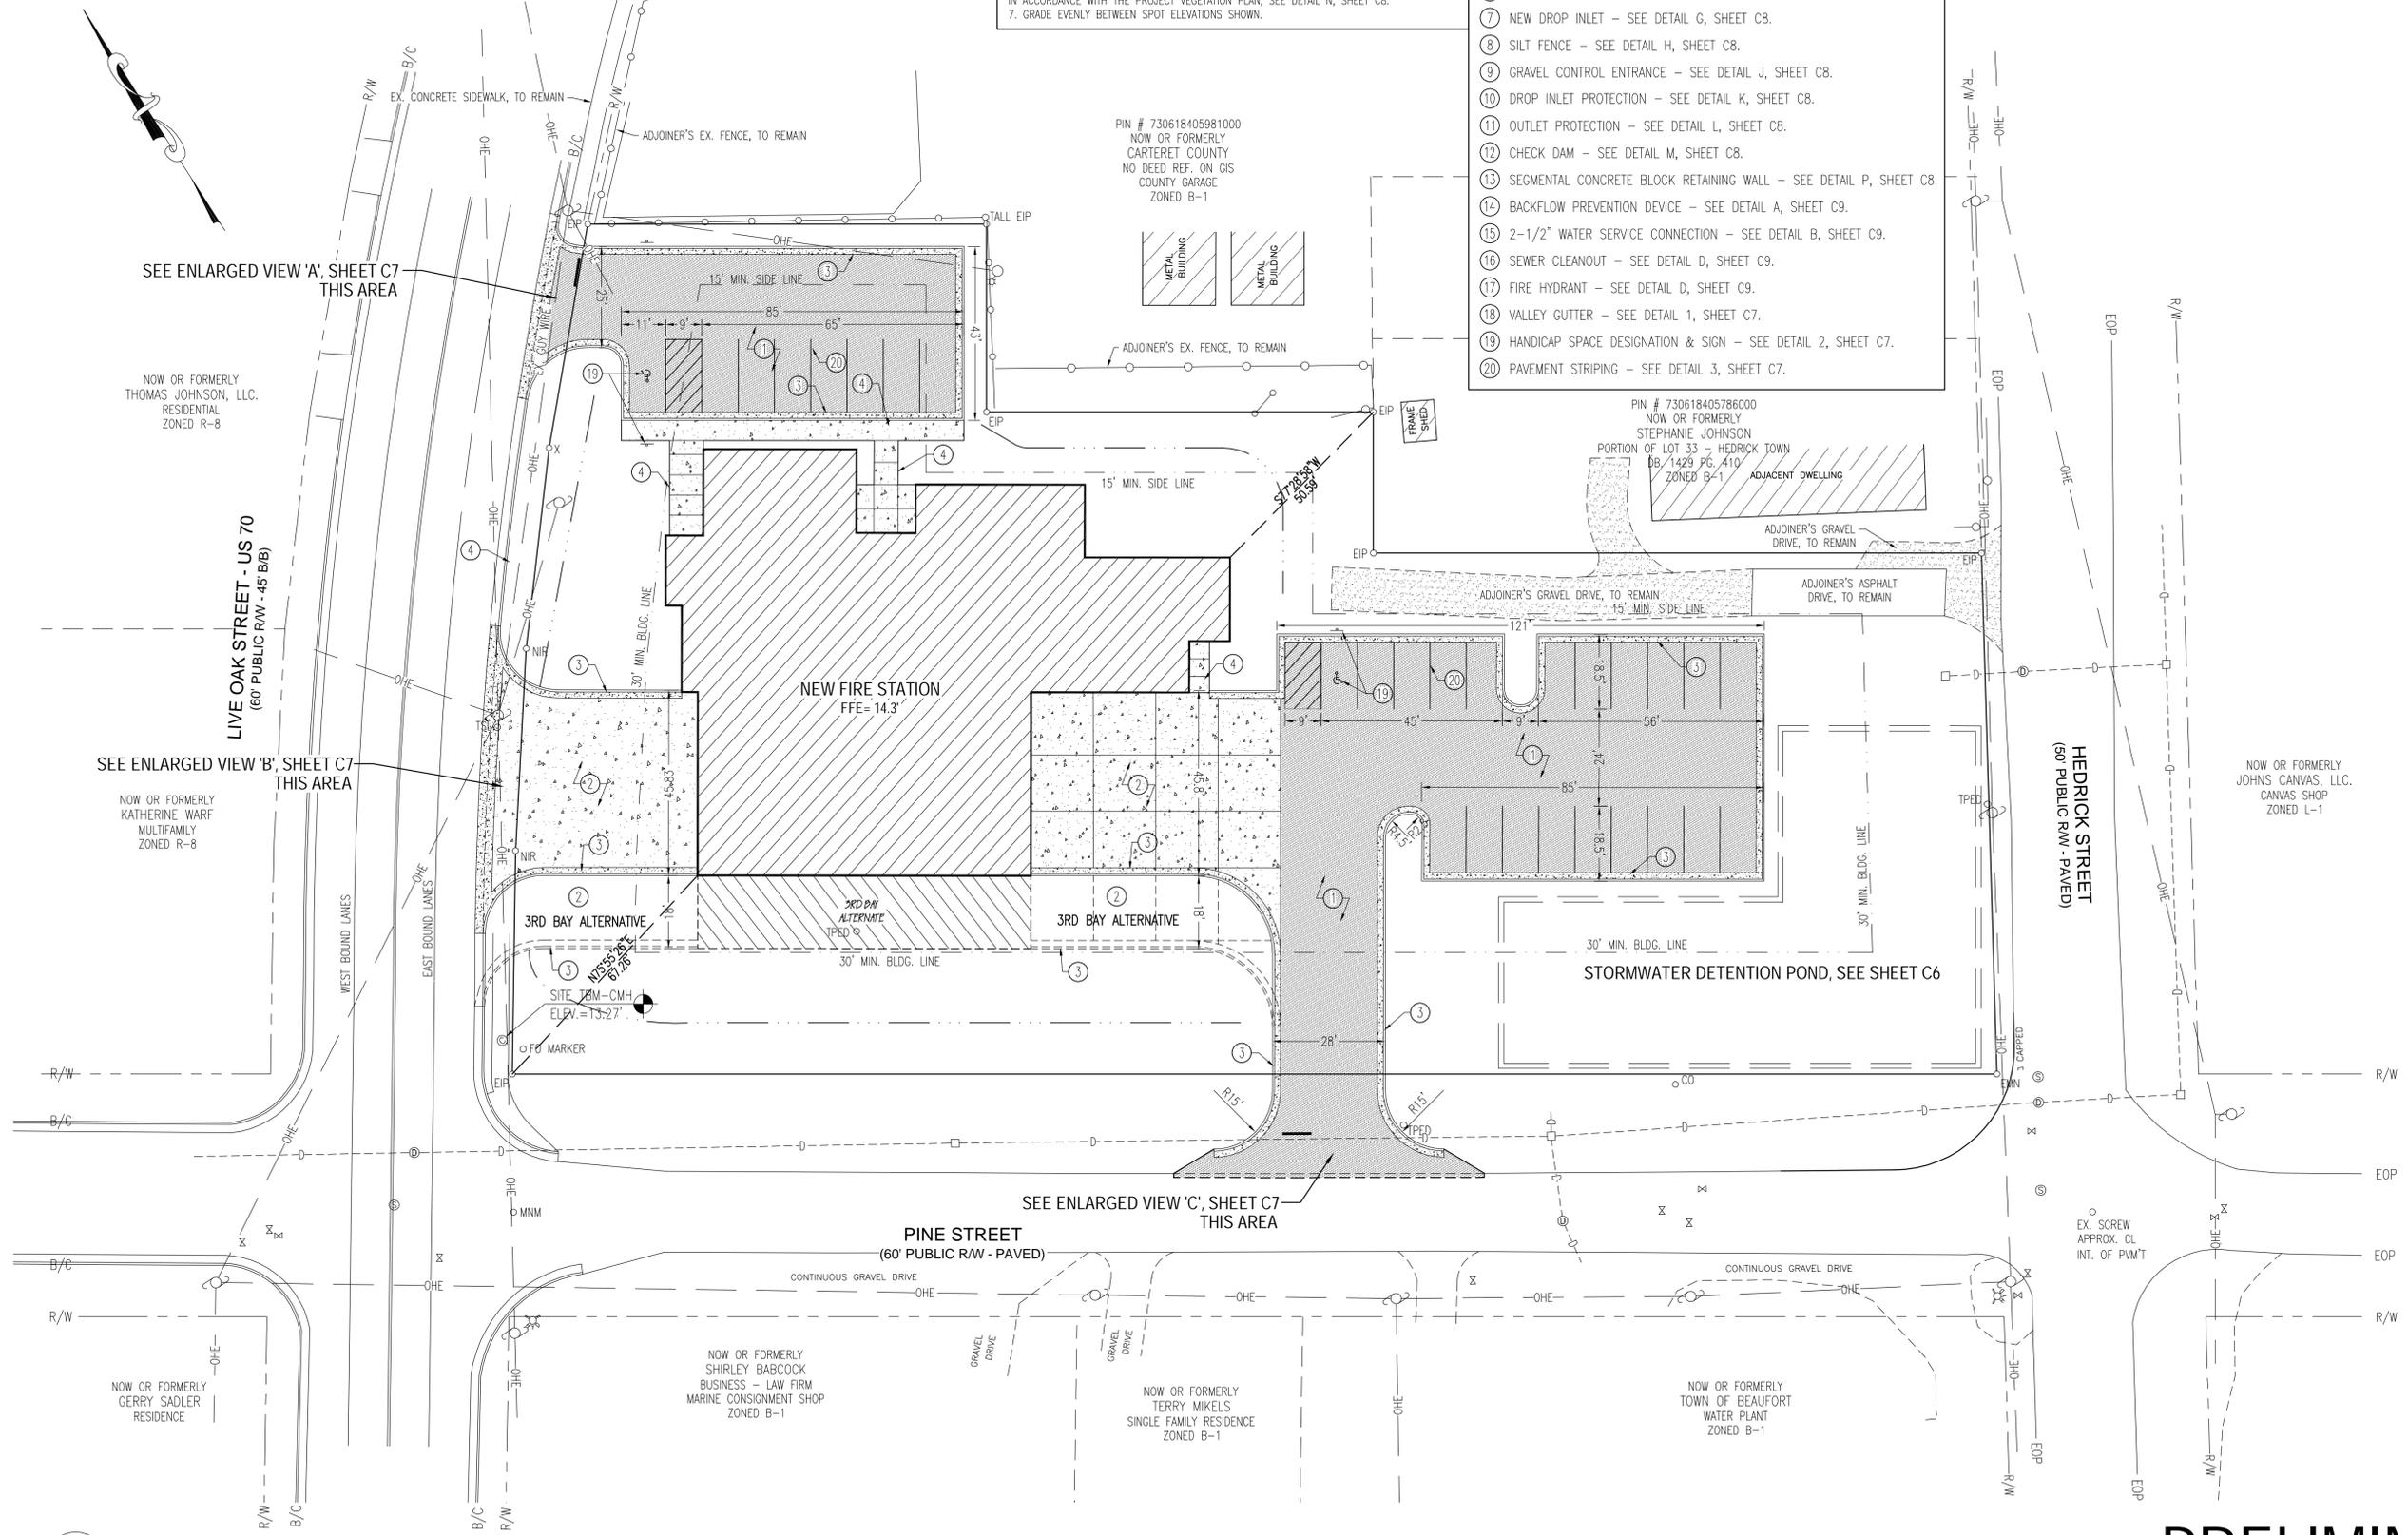

A SITE LAYOUT PLAN
 C2 SCALE 1"=20'

PRELIMINARY

